


Document Path: R:\39011028510416_GIS\62_A_Data\621_Databasen\SRE SP SSM 200406.mxd

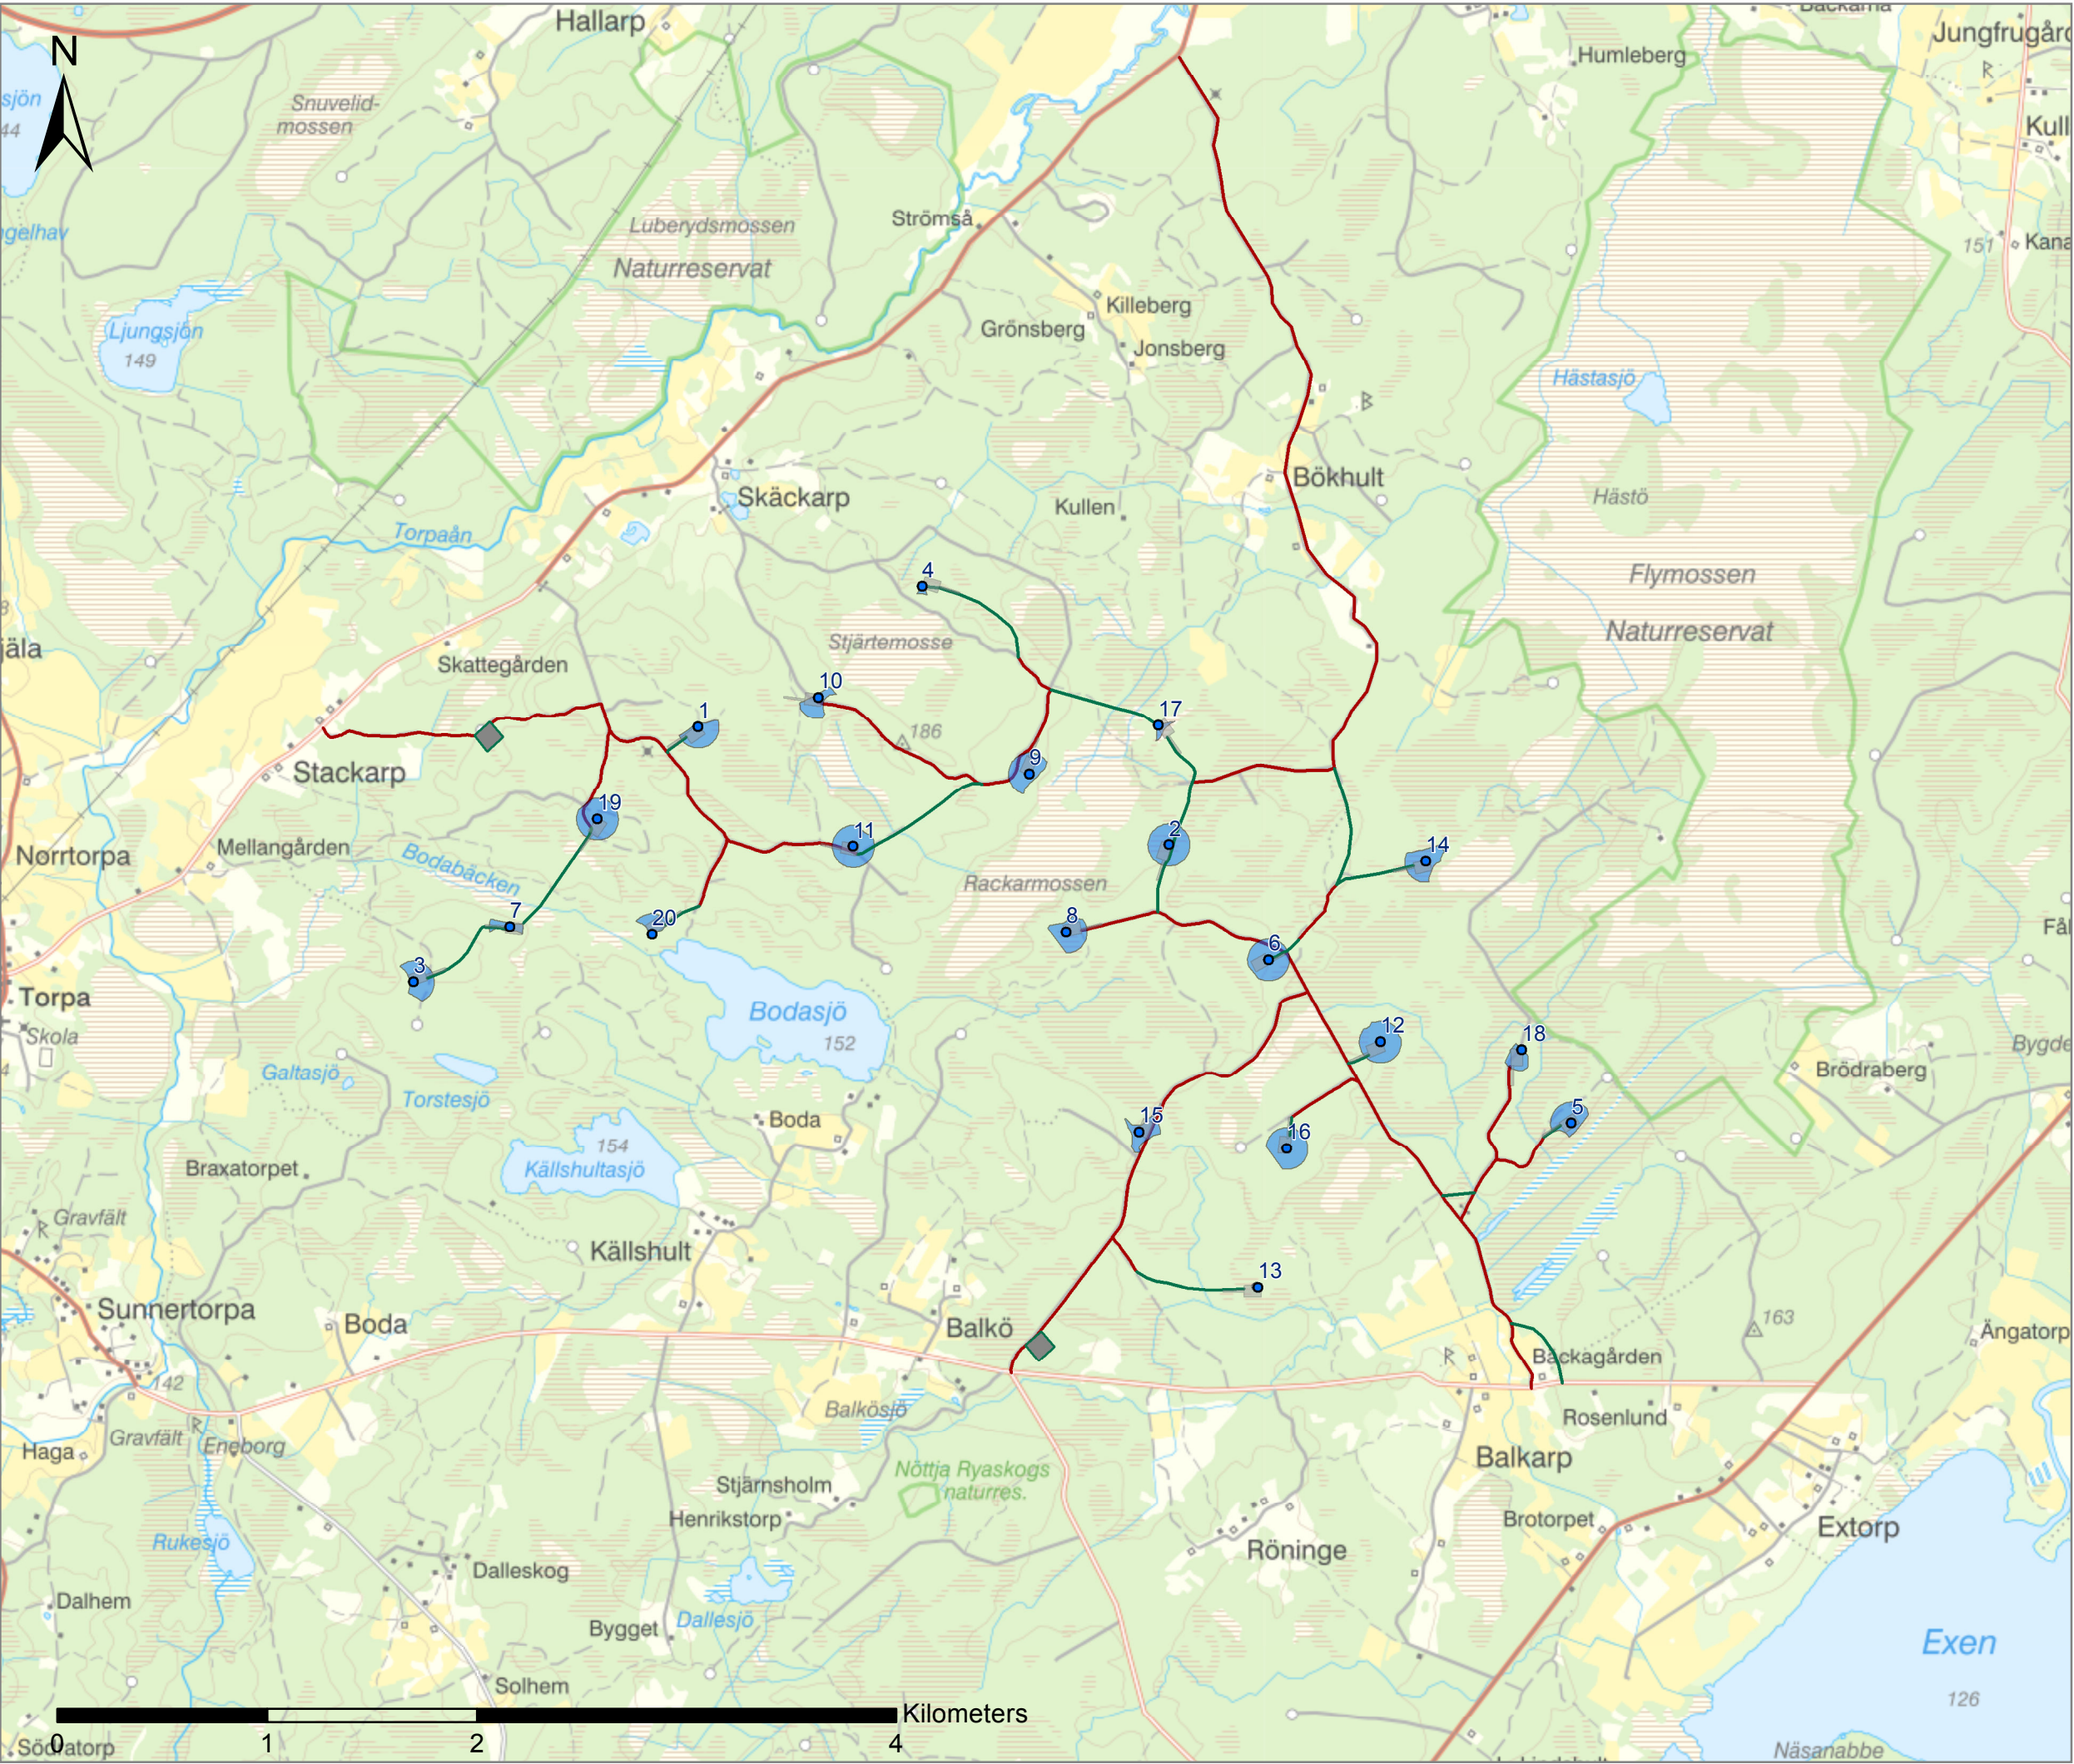

VINDPARK SKÄCKARP

Ljungby kommun

Bilaga 1a Layout A

Teckenförklaring

- Layout A
- Etableringsområde
- Befintliga vägar
- Nya vägar
- Logistikyta


Layout A		
Verk	Swereff 99 TM	
	N	E
1	6287341	417295
2	6286778	419540
3	6286125	415937
4	6288011	418365
5	6285452	421460
6	6286231	420015
7	6286388	416399
8	6286363	419050
9	6287118	418875
10	6287480	417868
11	6286771	418035
12	6285839	420548
13	6284668	419964
14	6286700	420765
15	6285410	419399
16	6285331	420102
17	6287348	419490
18	6285801	421223
19	6286901	416815
20	6286351	417075



Datum: 2020-05-27 Skala (A3): 1:30 000

Bilaga 1a Layout A SRE SP SSM 200527

Document Path: R:\39011028510416_GIS\62_A_Data\621_Databasen\SRE SP SSM 200406.mxd

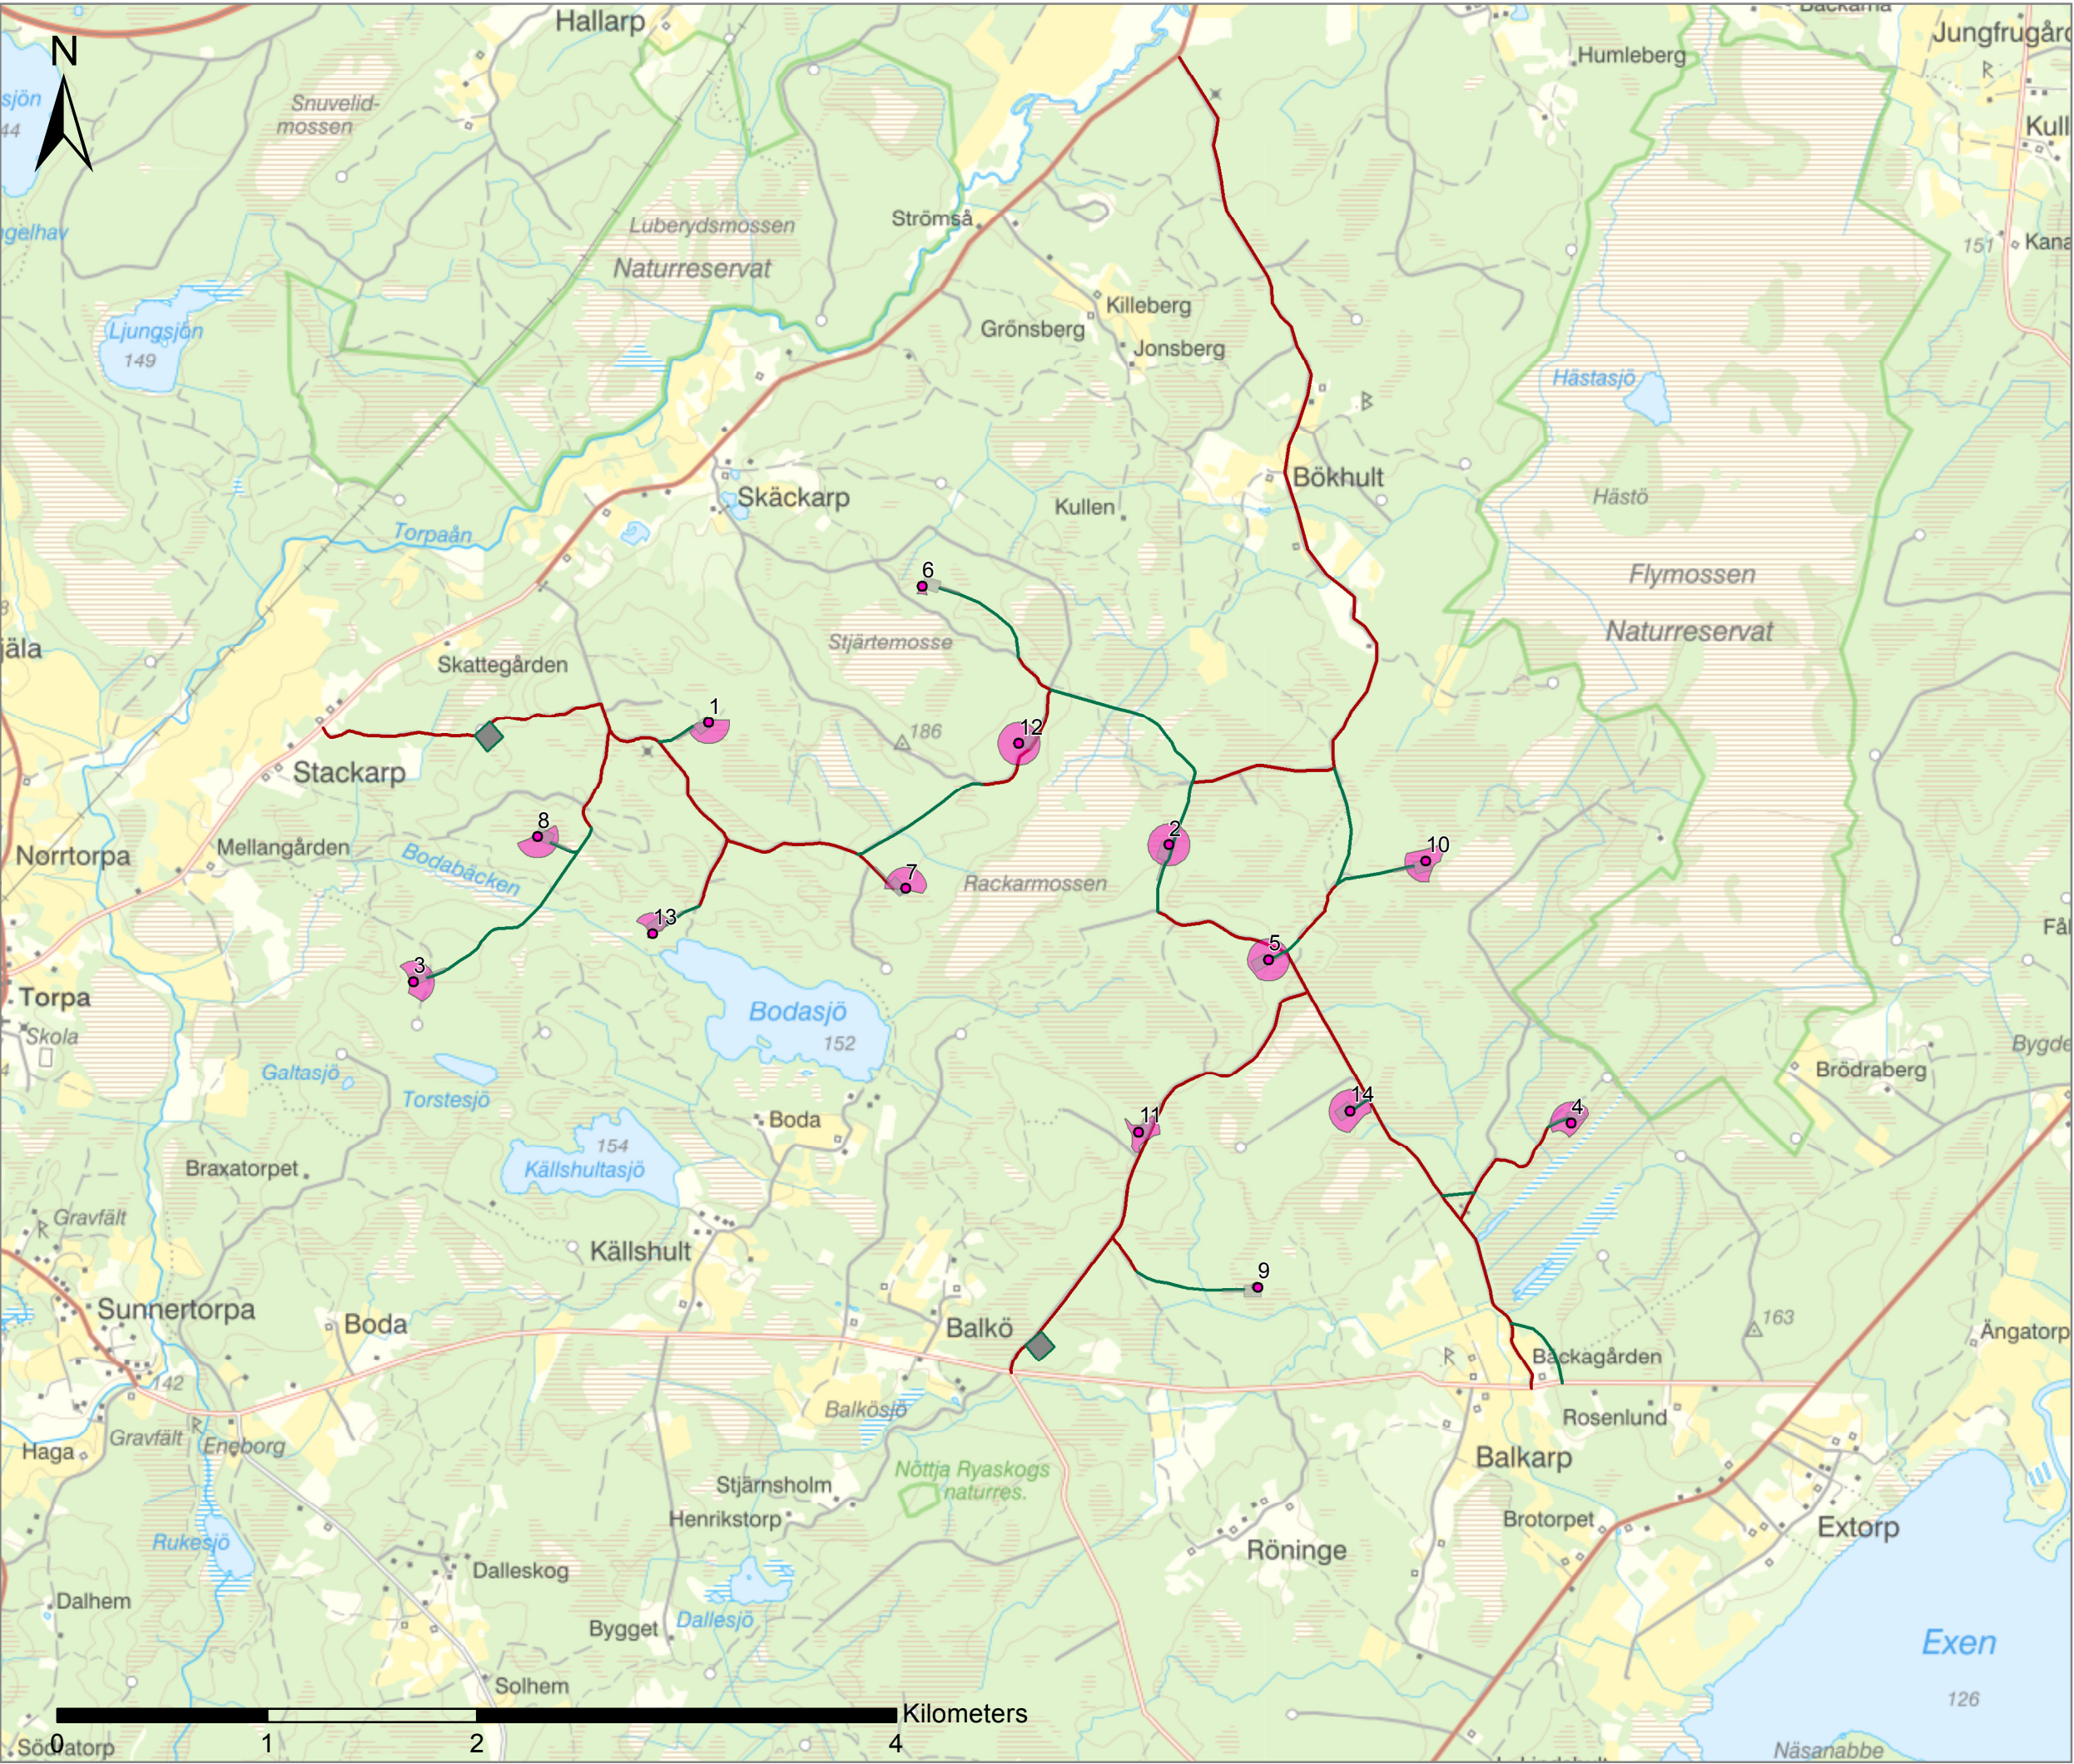

VINDPARK SKÄCKARP

Ljungby kommun

Bilaga 1b Layout B

- Teckenförklaring
- Layout B
 - Etableringsområde
 - Kran- och montageyta
 - Befintliga vägar
 - Nya vägar
 - Logistikyta

Layout B		
Verk	Swereff 99 TM	
	N	E
1	6287361	417345
2	6286778	419540
3	6286125	415937
4	6285452	421460
5	6286231	420015
6	6288011	418365
7	6286571	418285
8	6286817	416529
9	6284668	419964
10	6286700	420765
11	6285410	419397
12	6287261	418825
13	6286355	417079
14	6285510	420404

